


SQ. FT. CALCULATIONS

LIVING	2242
LANAI	510
ENTRY	66
GARAGE	511
TOTAL	3449

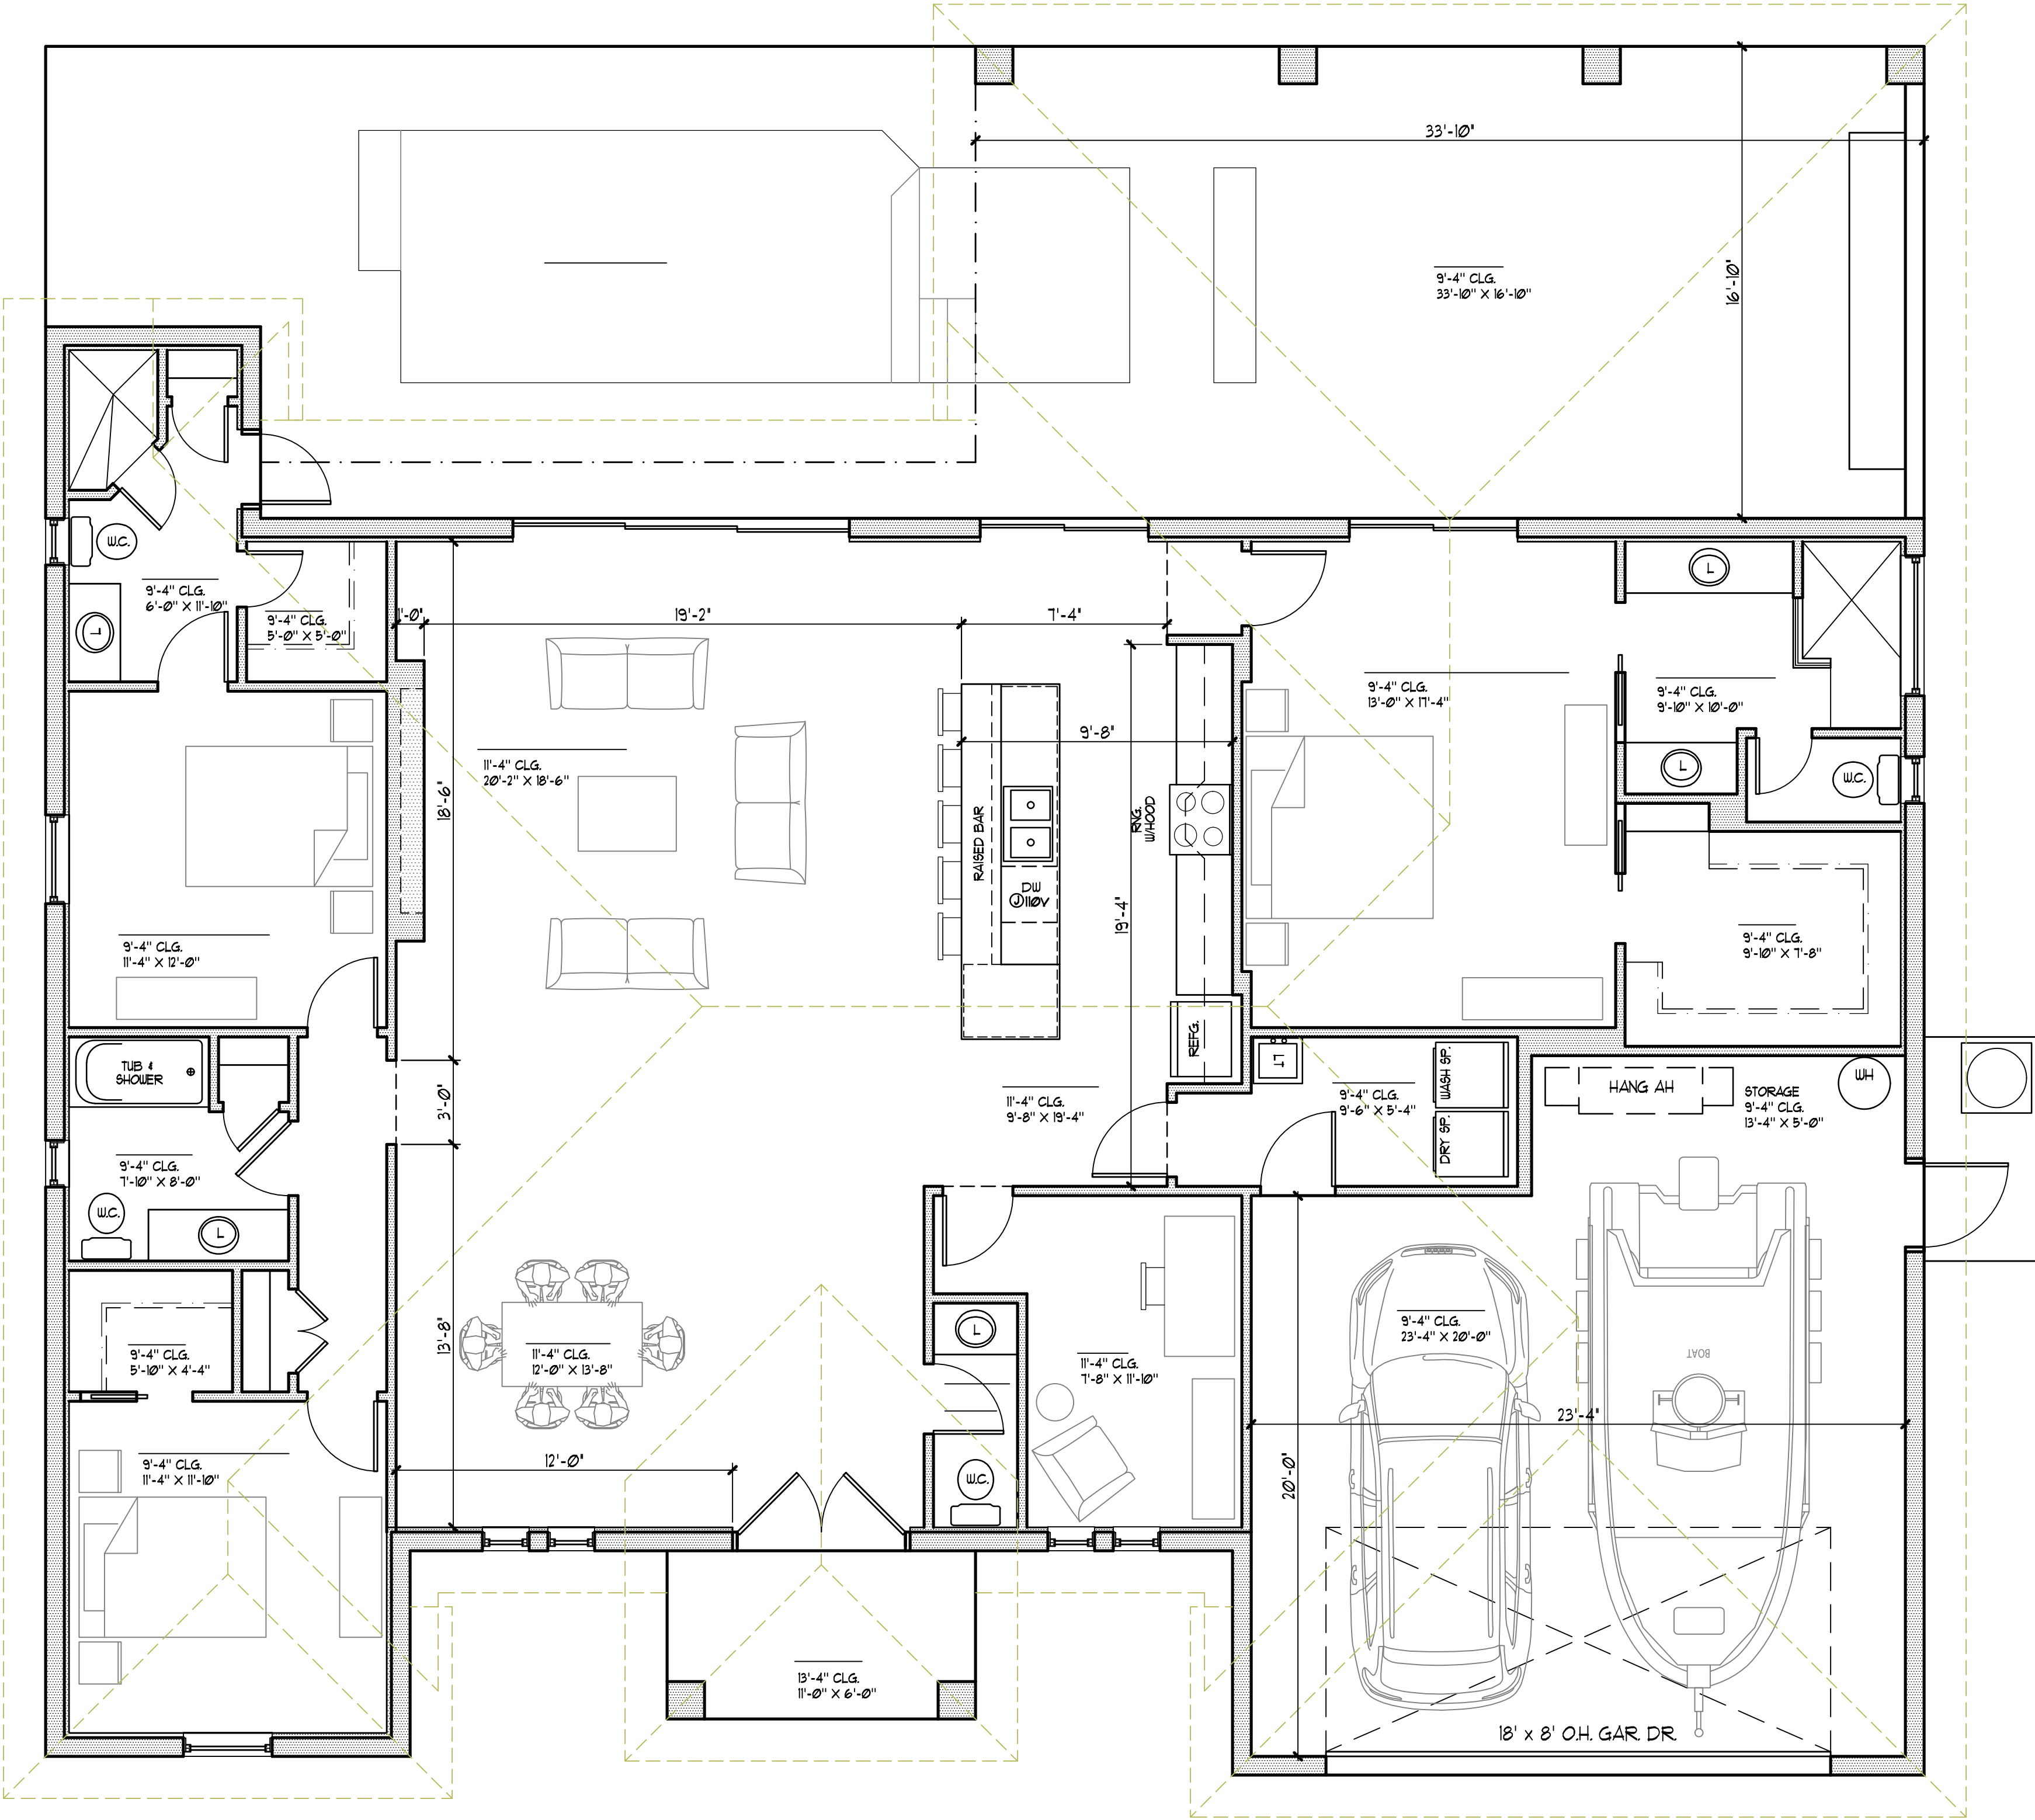

FLOOR PLAN
SCALE = 1/4"=1'-0"